


SM BK FOR 10 NCO'S & 200 MEN  
GROUND FLOOR PLAN

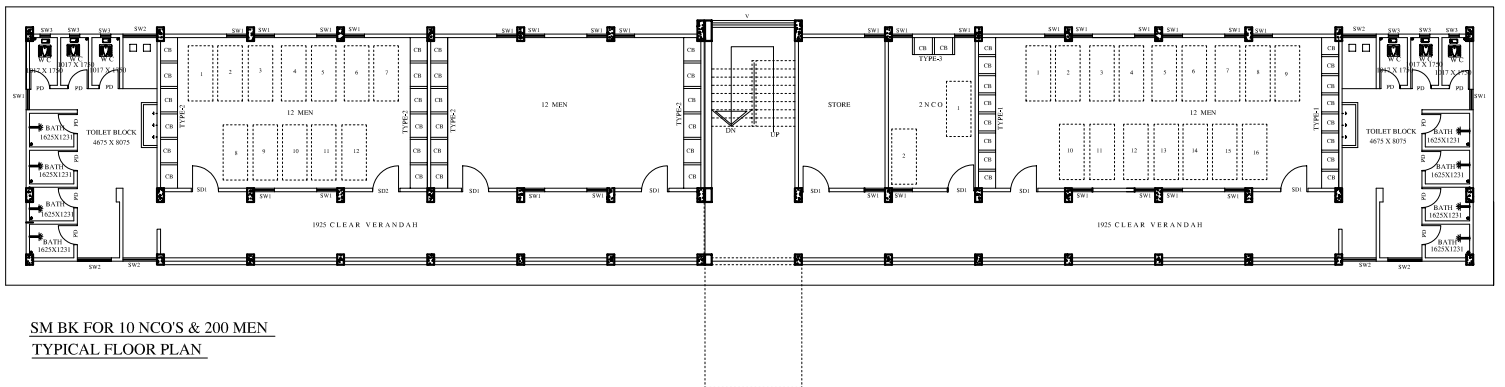

SM BK FOR 10 NCO'S & 200 MEN  
 TYPICAL FLOOR PLAN